



ELEVATION

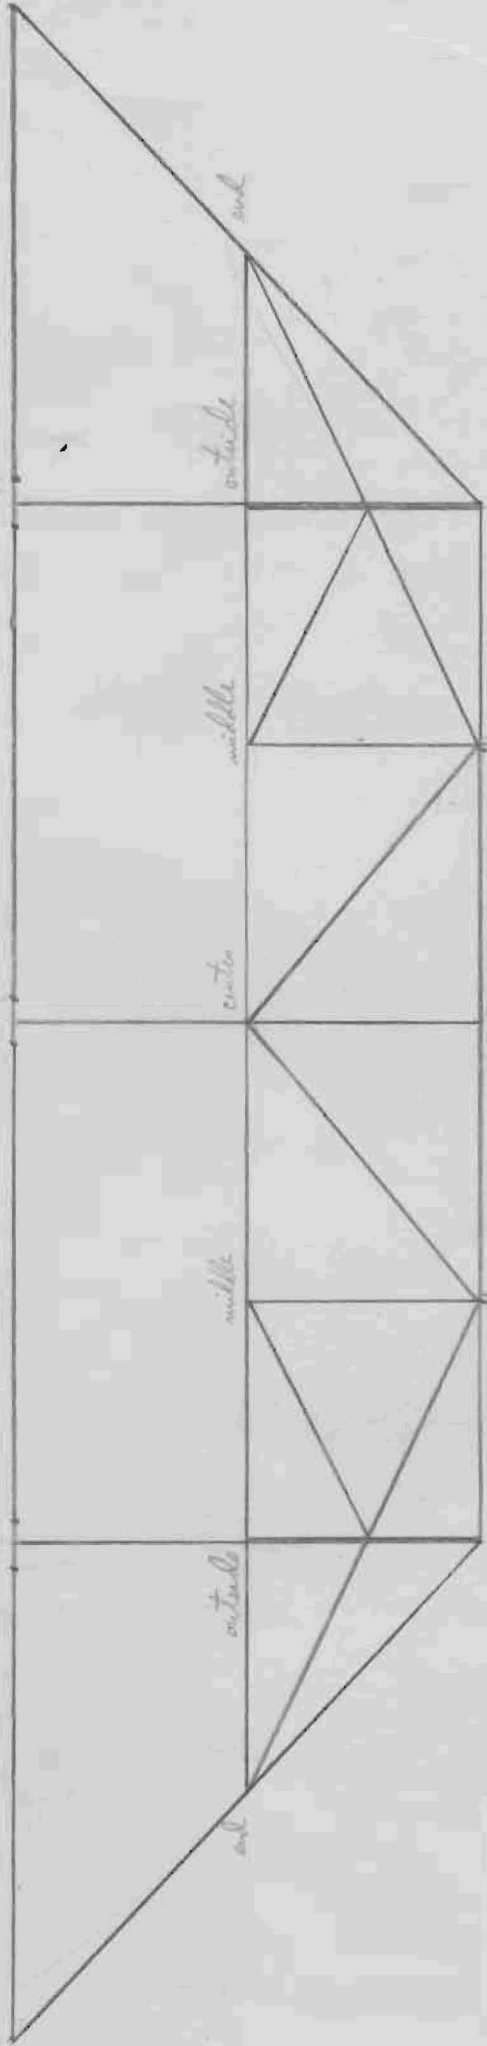

- Antenna Elements, copper
- Antenna Booms, bamboo
- ~~Antenna~~ ~~Booms~~ ~~Wires~~, rope
- Carriage Framework, bamboo
- Turntable, steel
- Track, steel

Scale 1"=20'

1-12-51

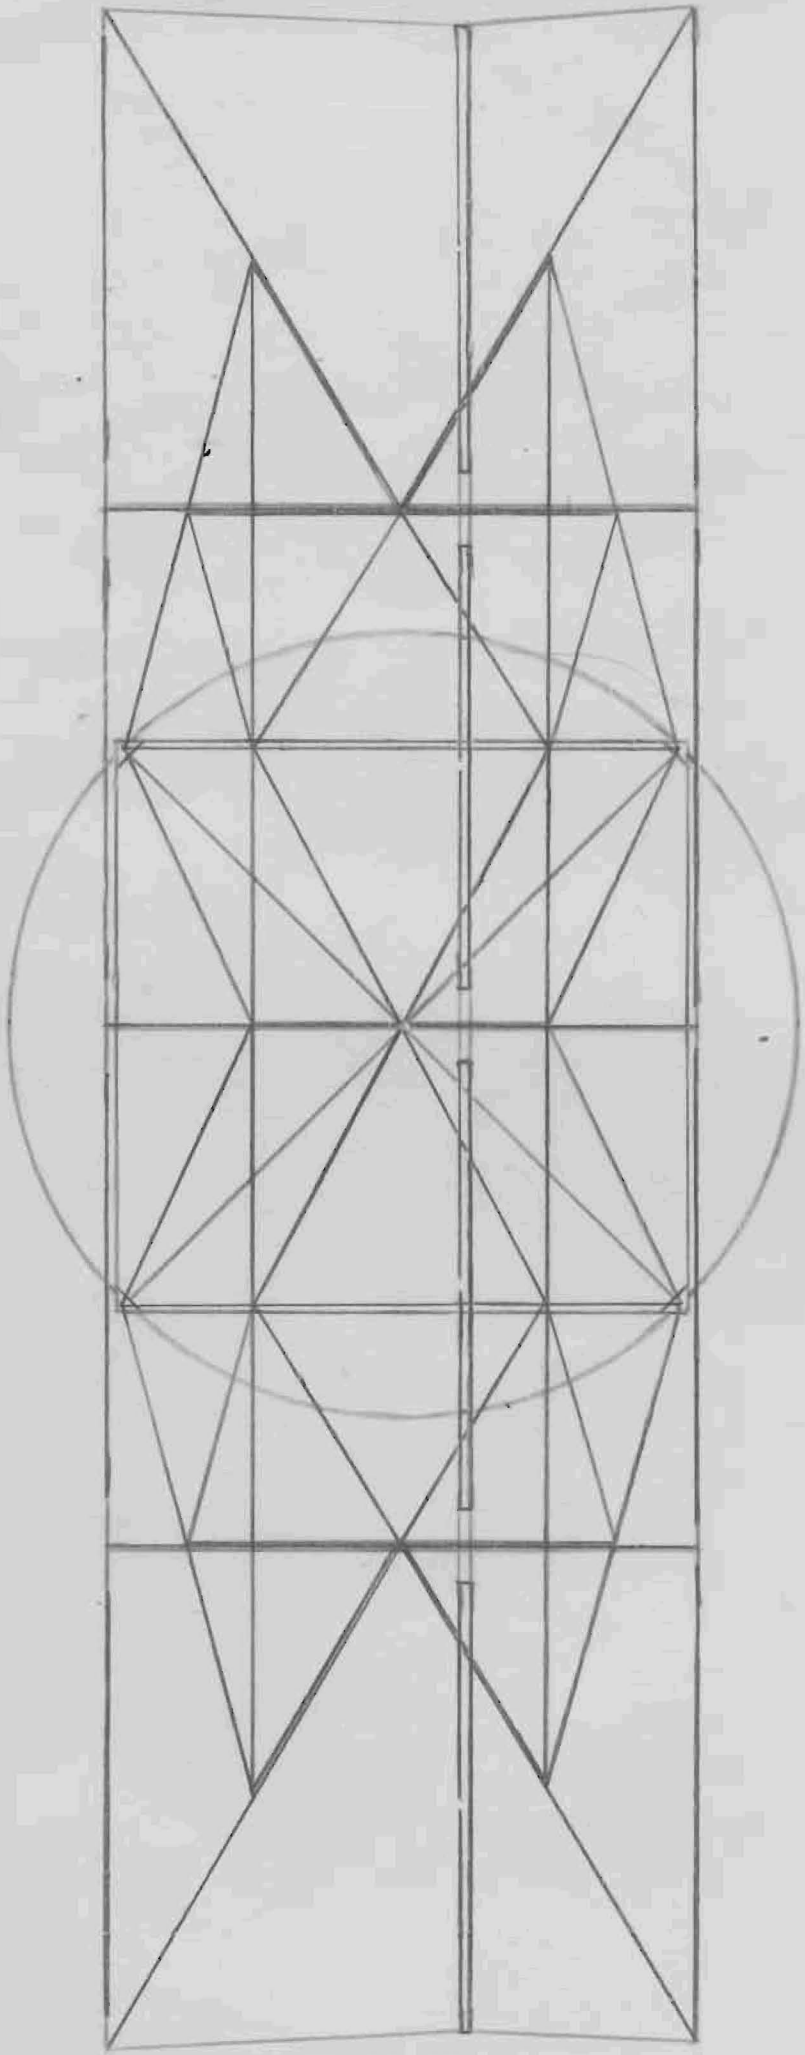


PLAN


Scale 1" = 20'

1-12-51


CROSSECTIONS

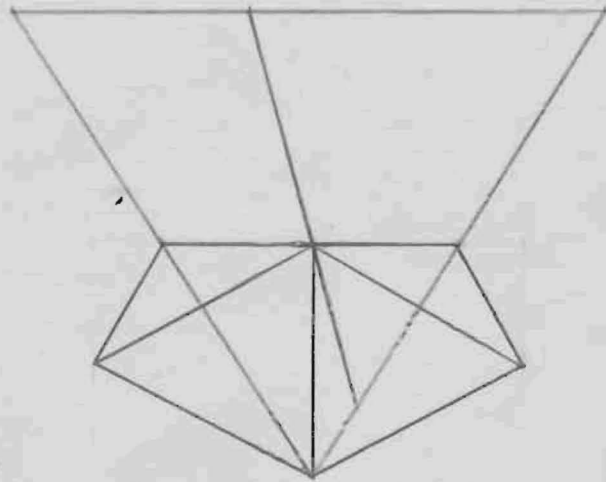

OUTSIDE

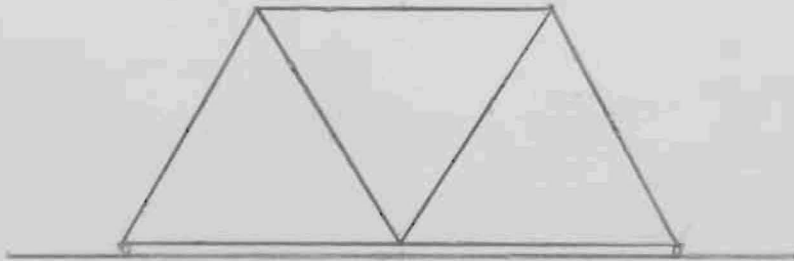



MIDDLE

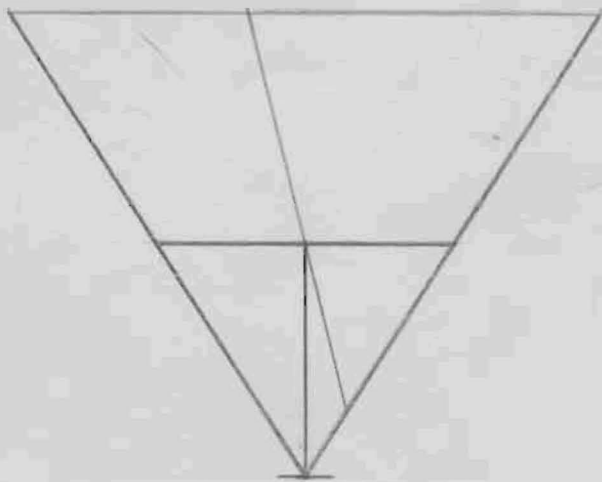



CENTER

Scale 1"=20'
1-12-51

ELEVATION

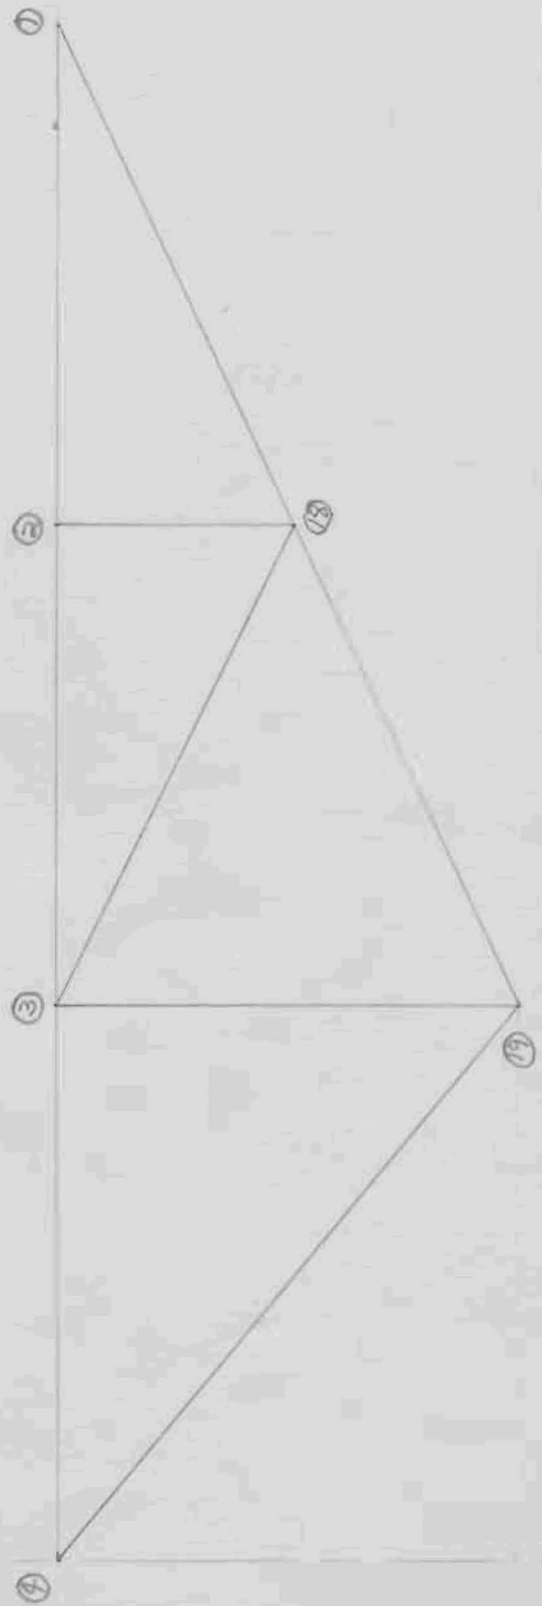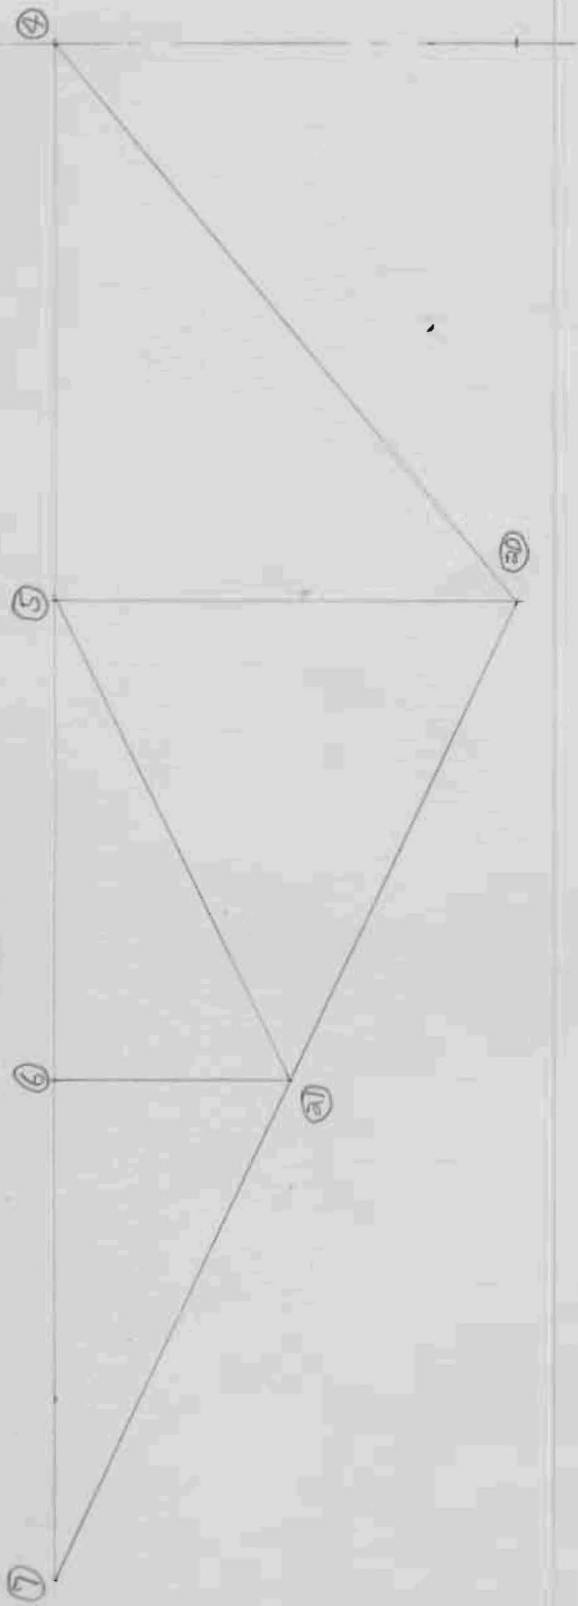

ELEVATION

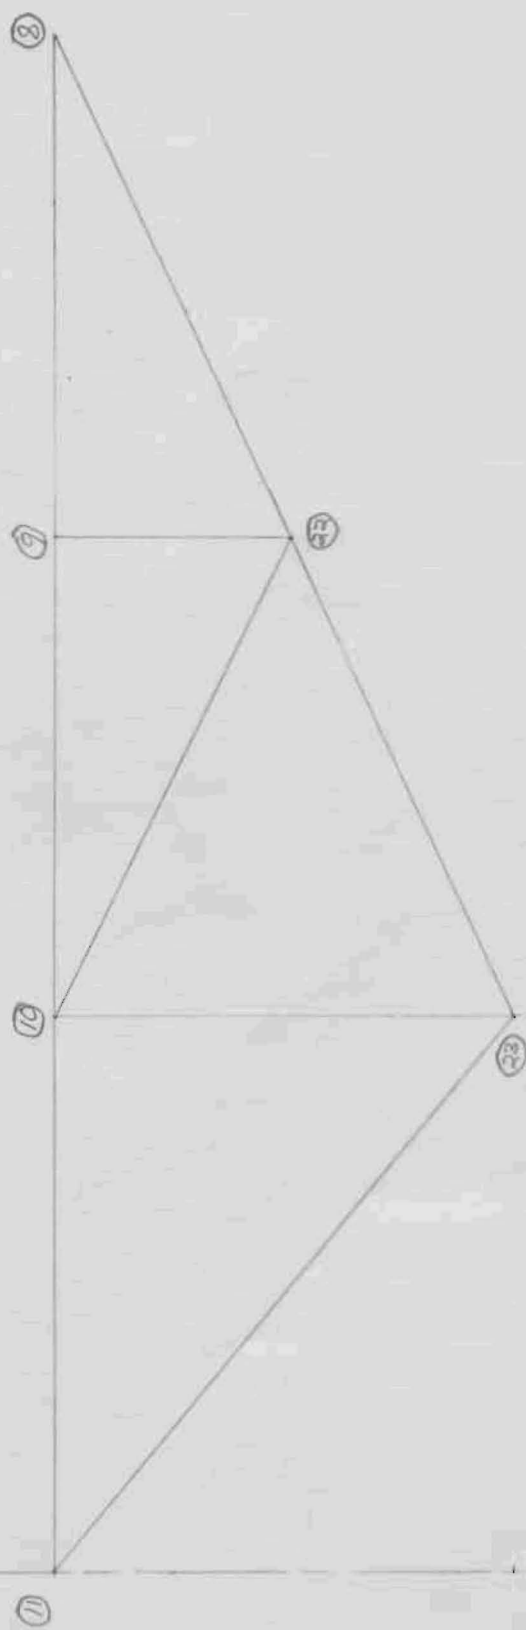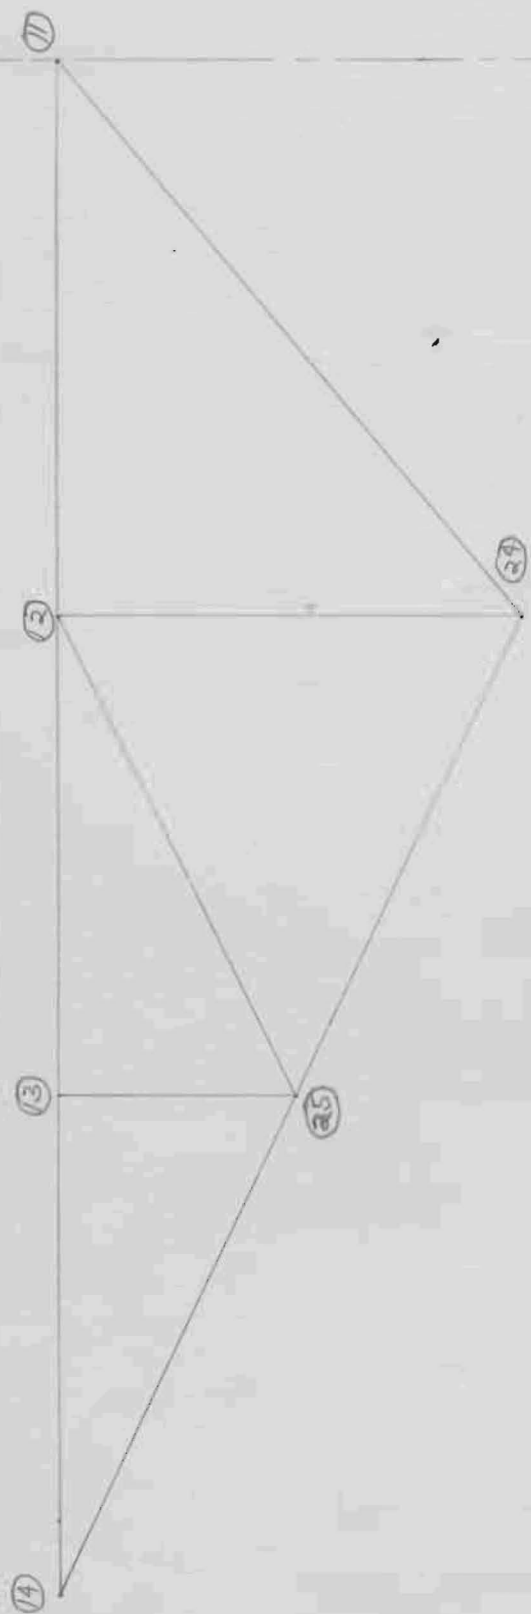


SIDE BRACES

(true lengths)





BOTTOM

(true lengths)

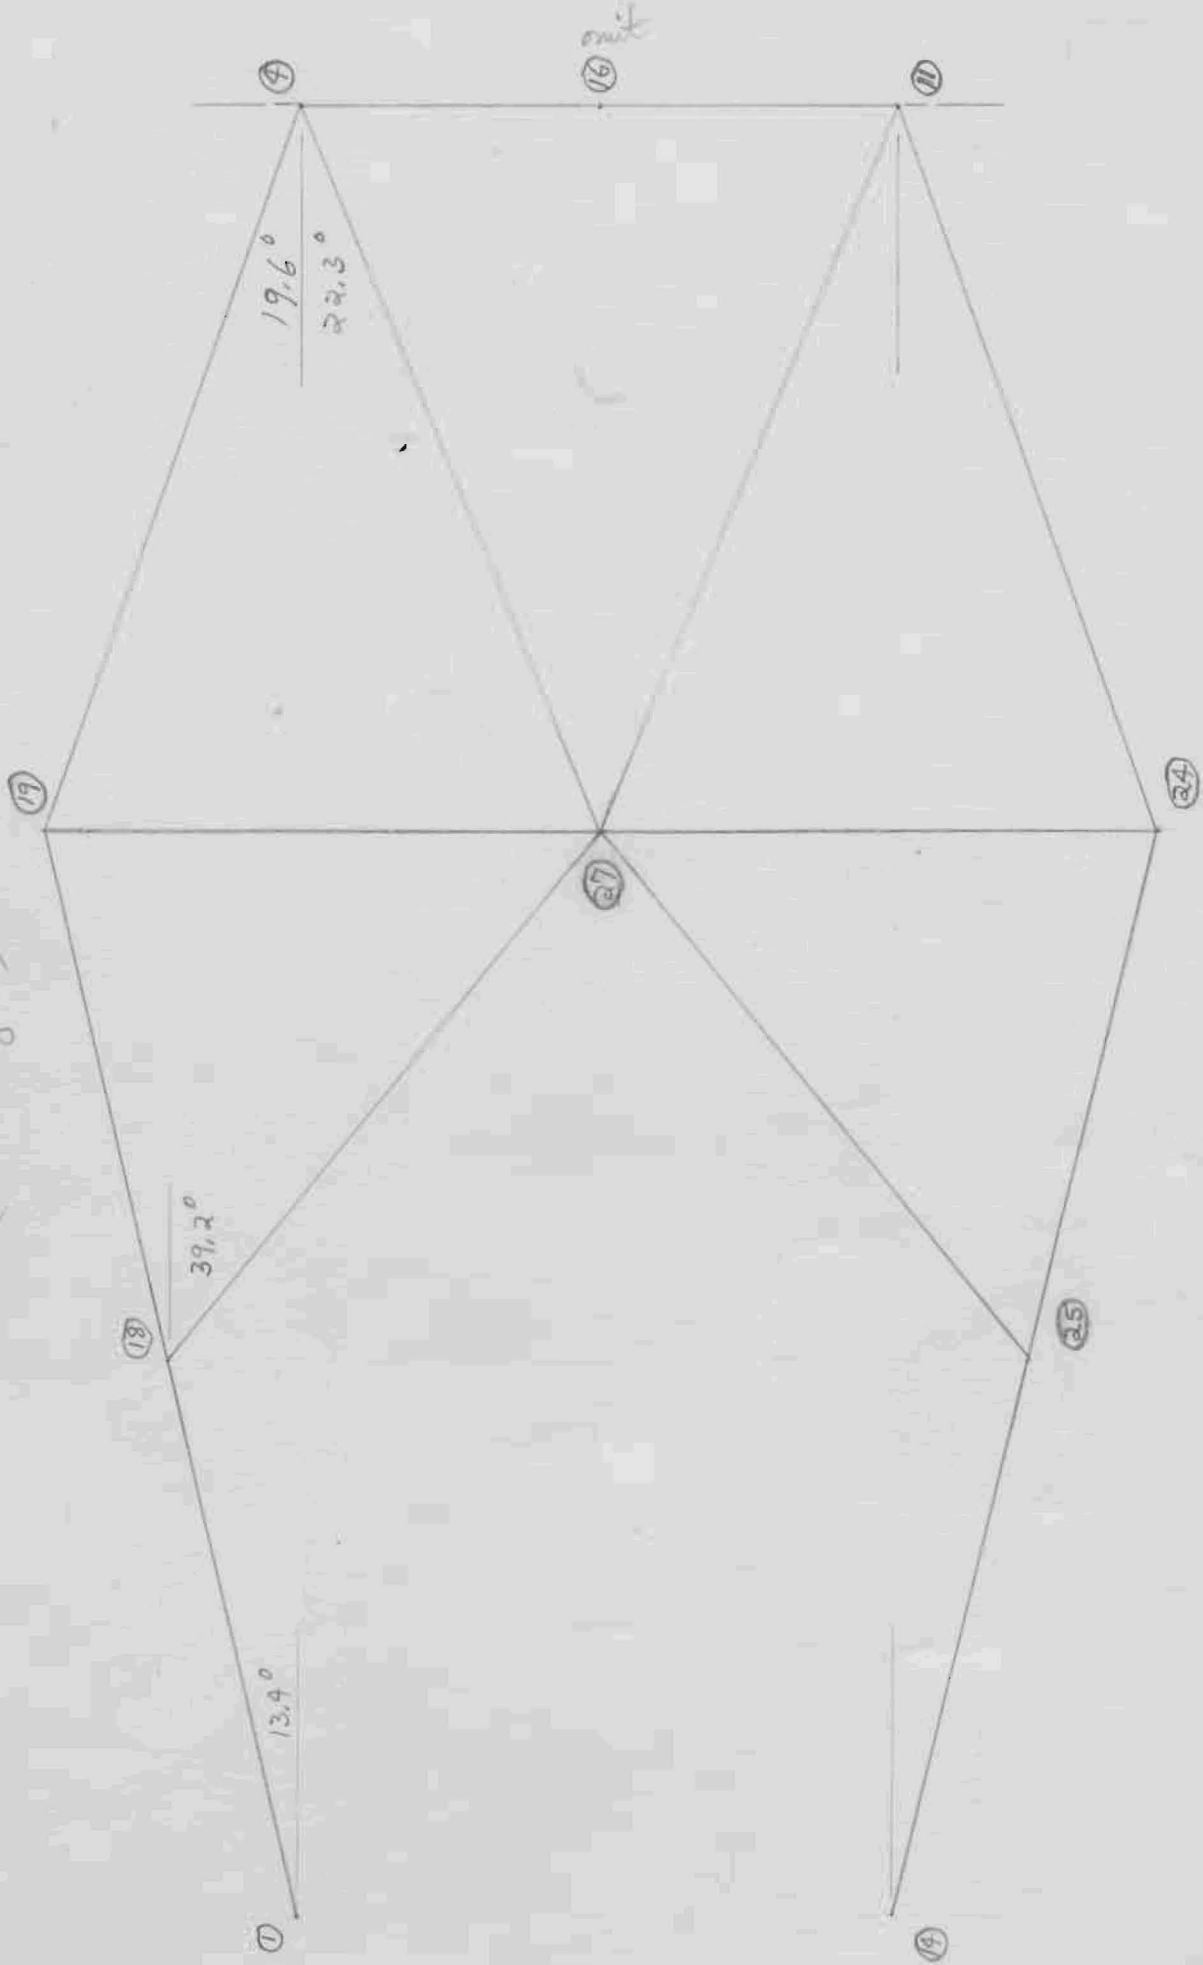

TURNABLE

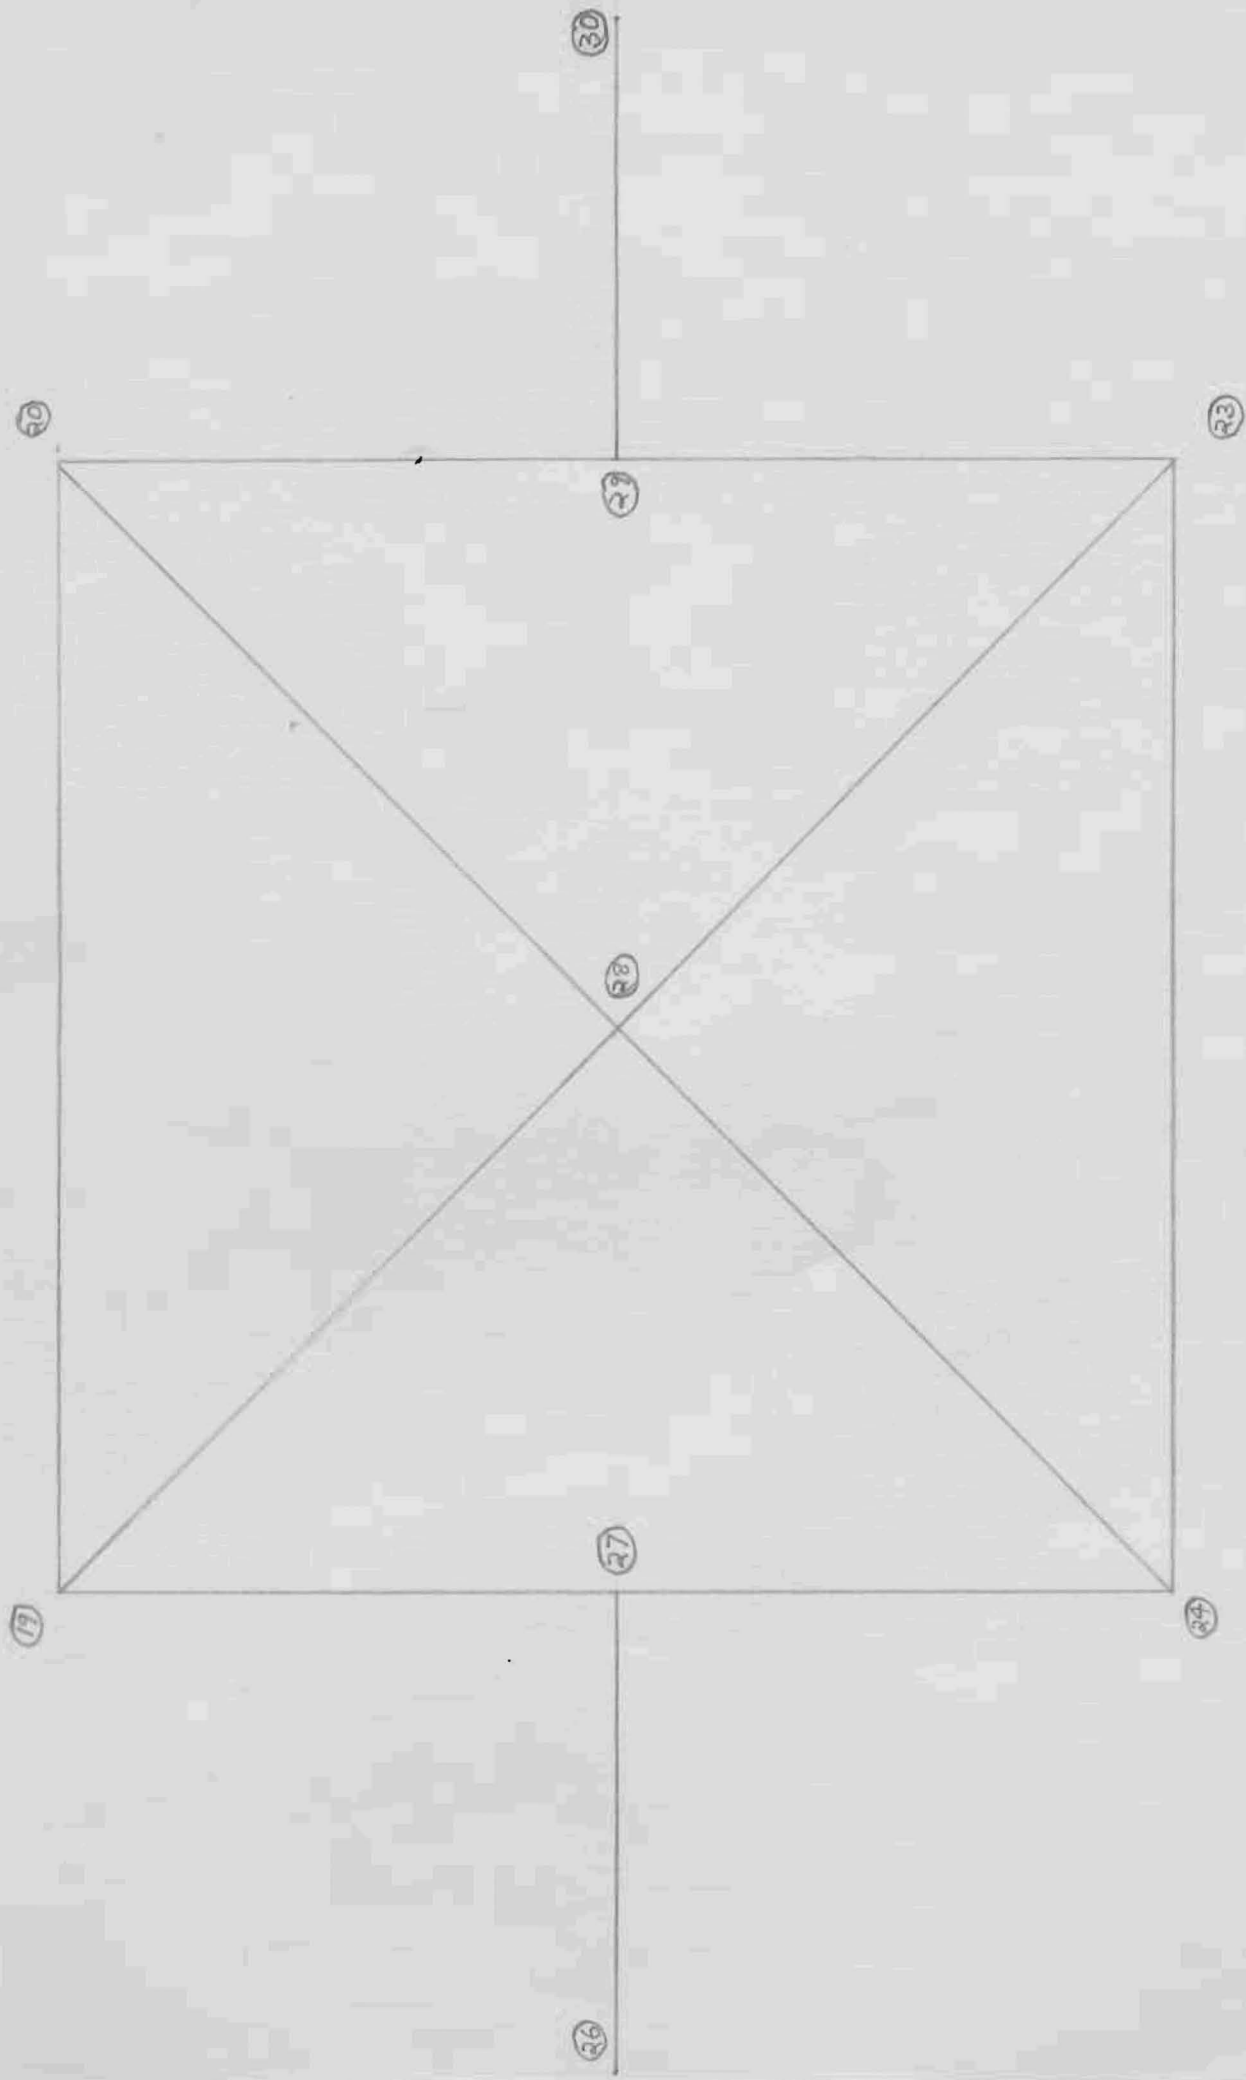

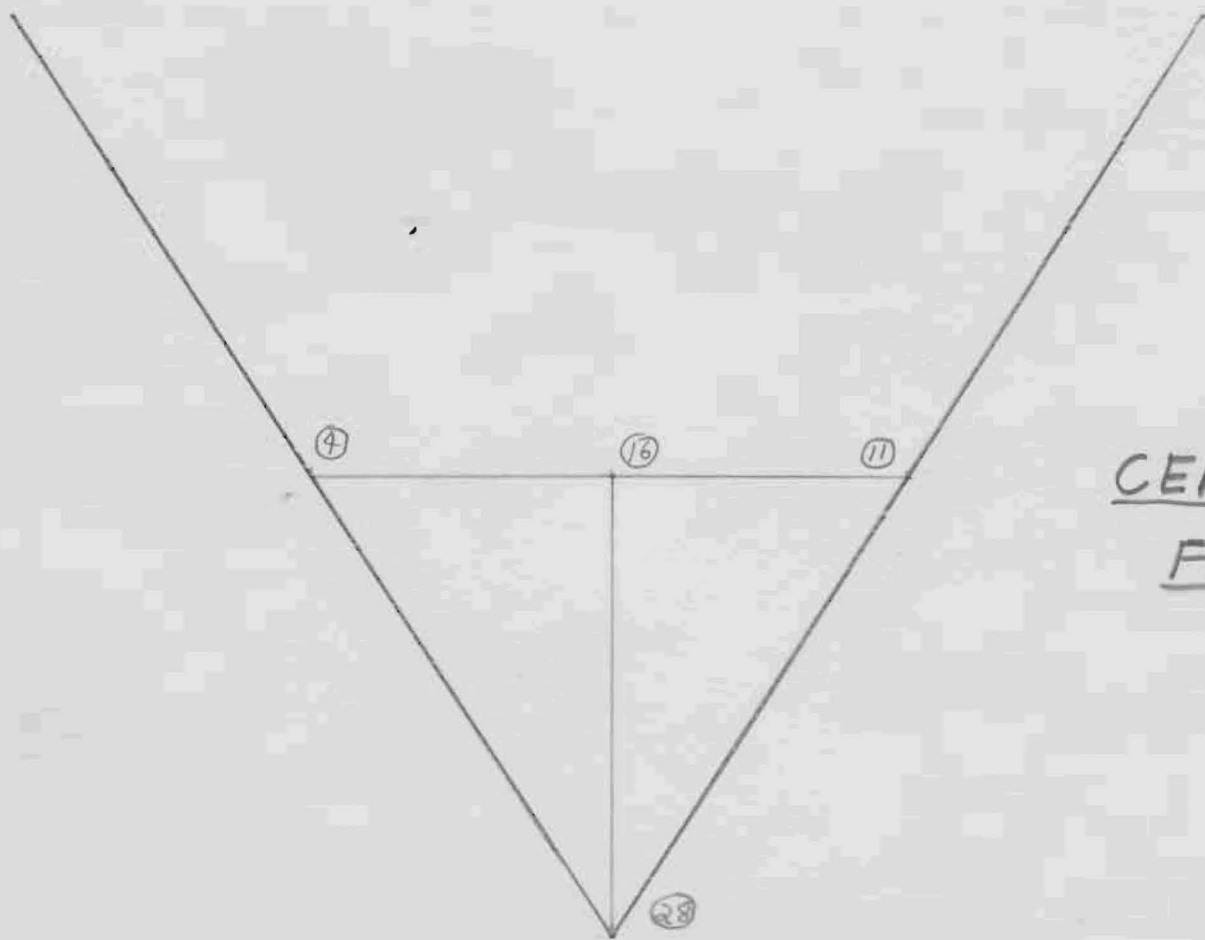


CENTER
FRAME



Side slant elevation

MIDDLE
FRAME

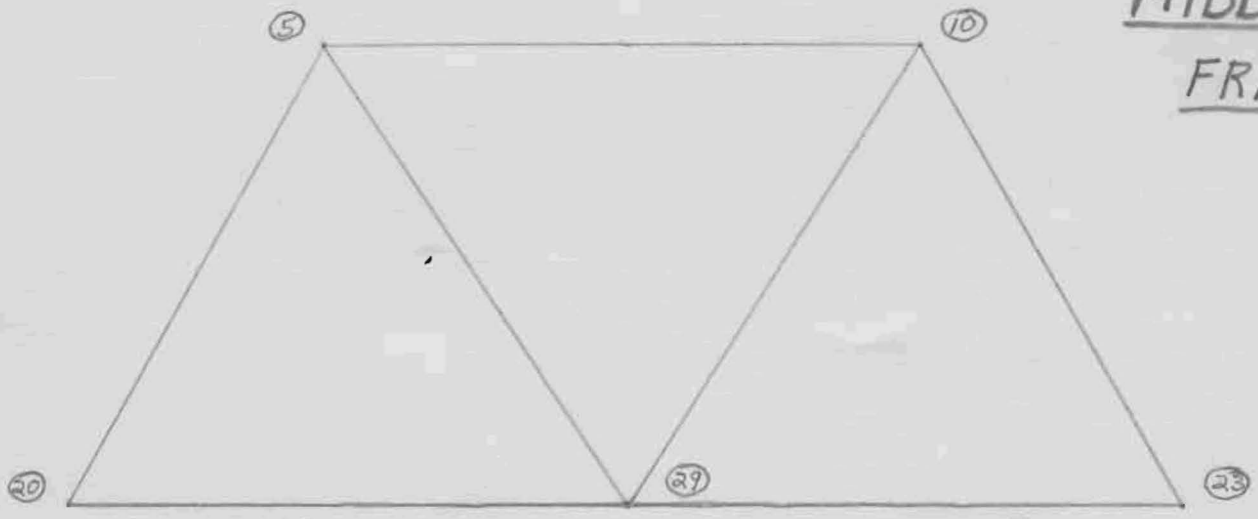

OUTSIDE
FRAME

